


SOLUTION 7

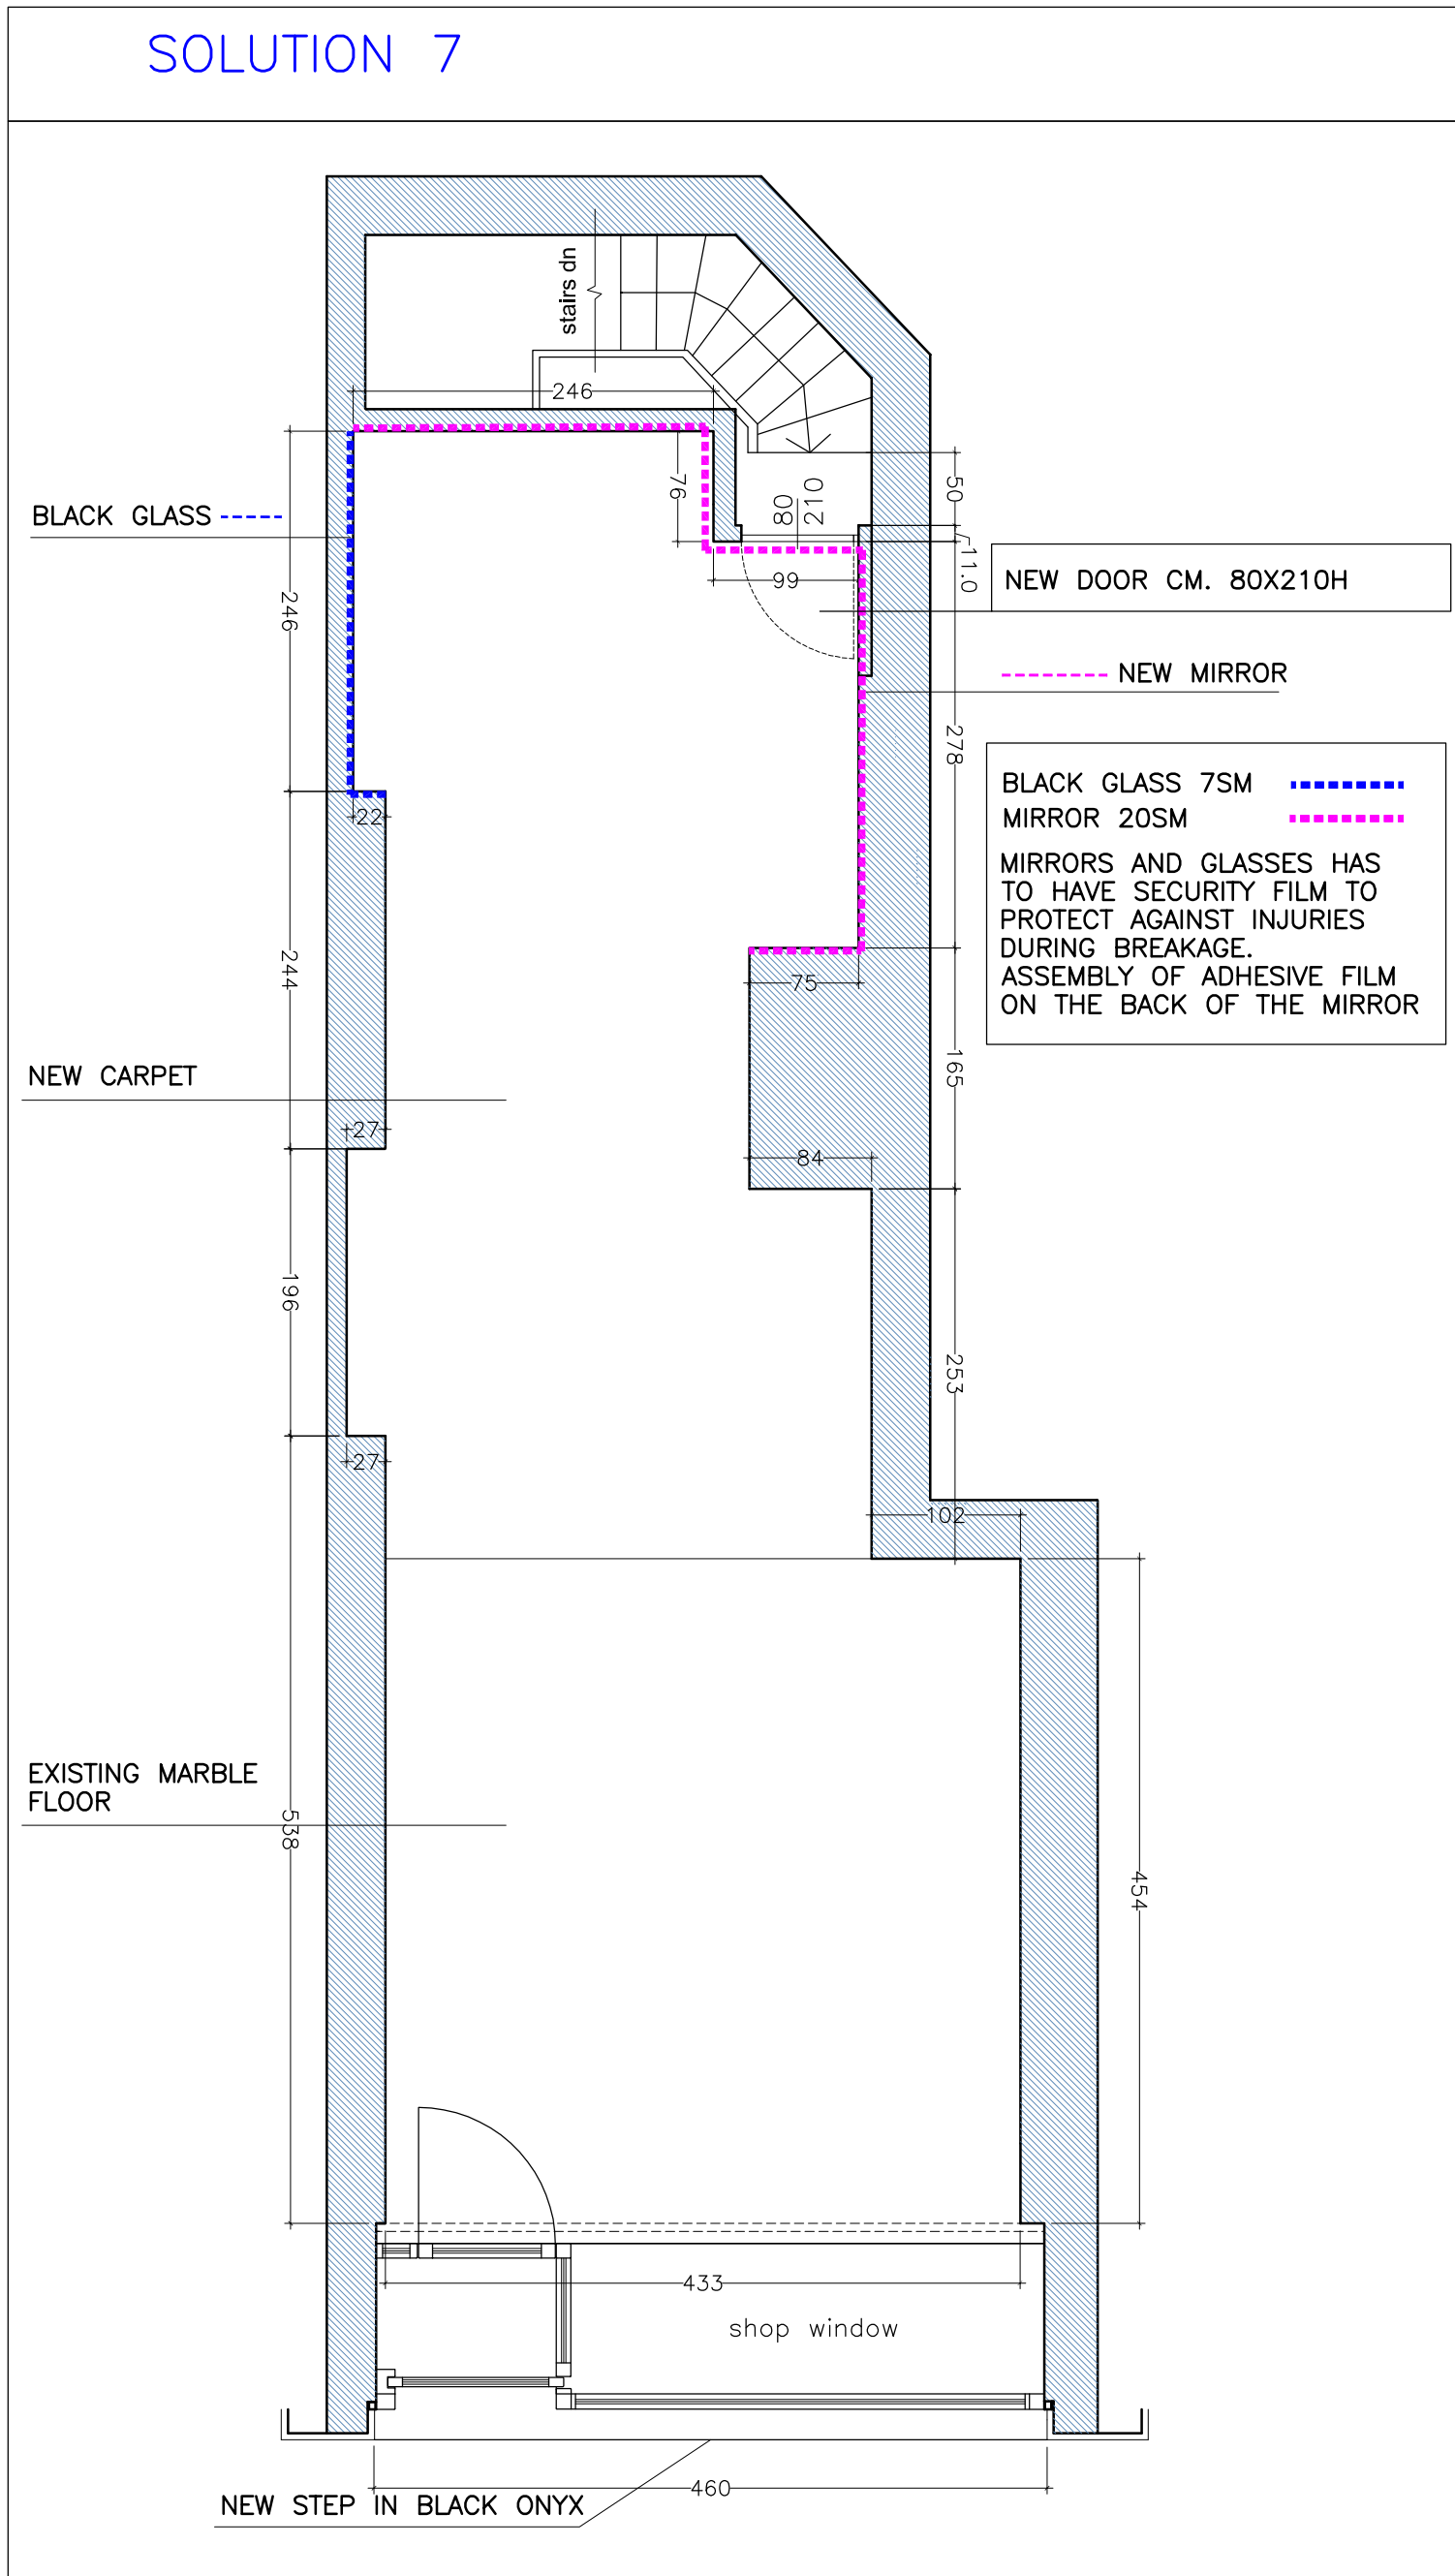

ANTELIO PROGETTI
 studio di architettura associato di Laura Pinamonti e Roberto Rosada
 Milano 20144, via Cerano 15, tel-fax 02.8376136

JAHAN
 6c sloane street - LONDON SW1X 9LF

drawing title **project plan - solution 7A**

date **12.03.2018**

scale **1:50** drawing n° **PRO/7A**

The main contractor is responsible for checking all dimensions prior to commencement of work and is to inform the Architect of any site variations affecting the information on this drawing. This drawing remains the copyright of Hunt Architects Limited and it must not be copied or reproduced without consent.